



**SOUTH ELEVATION**  
SCALE: 1/4" = 1'-0"

- CEDAR OCTAGONAL FANCY BUTT SHINGLES
- FYPON BKT 13X13X3 TYP.
- APPLIED TRIM ON MDO PLYWOOD
- FYPON WCH48X10NBT DOOR HEAD CASING
- FYPON MLD207-16 DOOR CASING
- HORIZONTAL LAP SIDING OVER EXISTING PLYWOOD SIDING
- HOLLOW METAL DOOR & FRAME
- DECORATIVE WINDOW APPLIED OVER EXISTING PLYWOOD SIDING
- 1X6 WOOD TRIM TYP.
- SIMULATED STONE BASE OVER EXISTING CONCRETE FOUNDATION

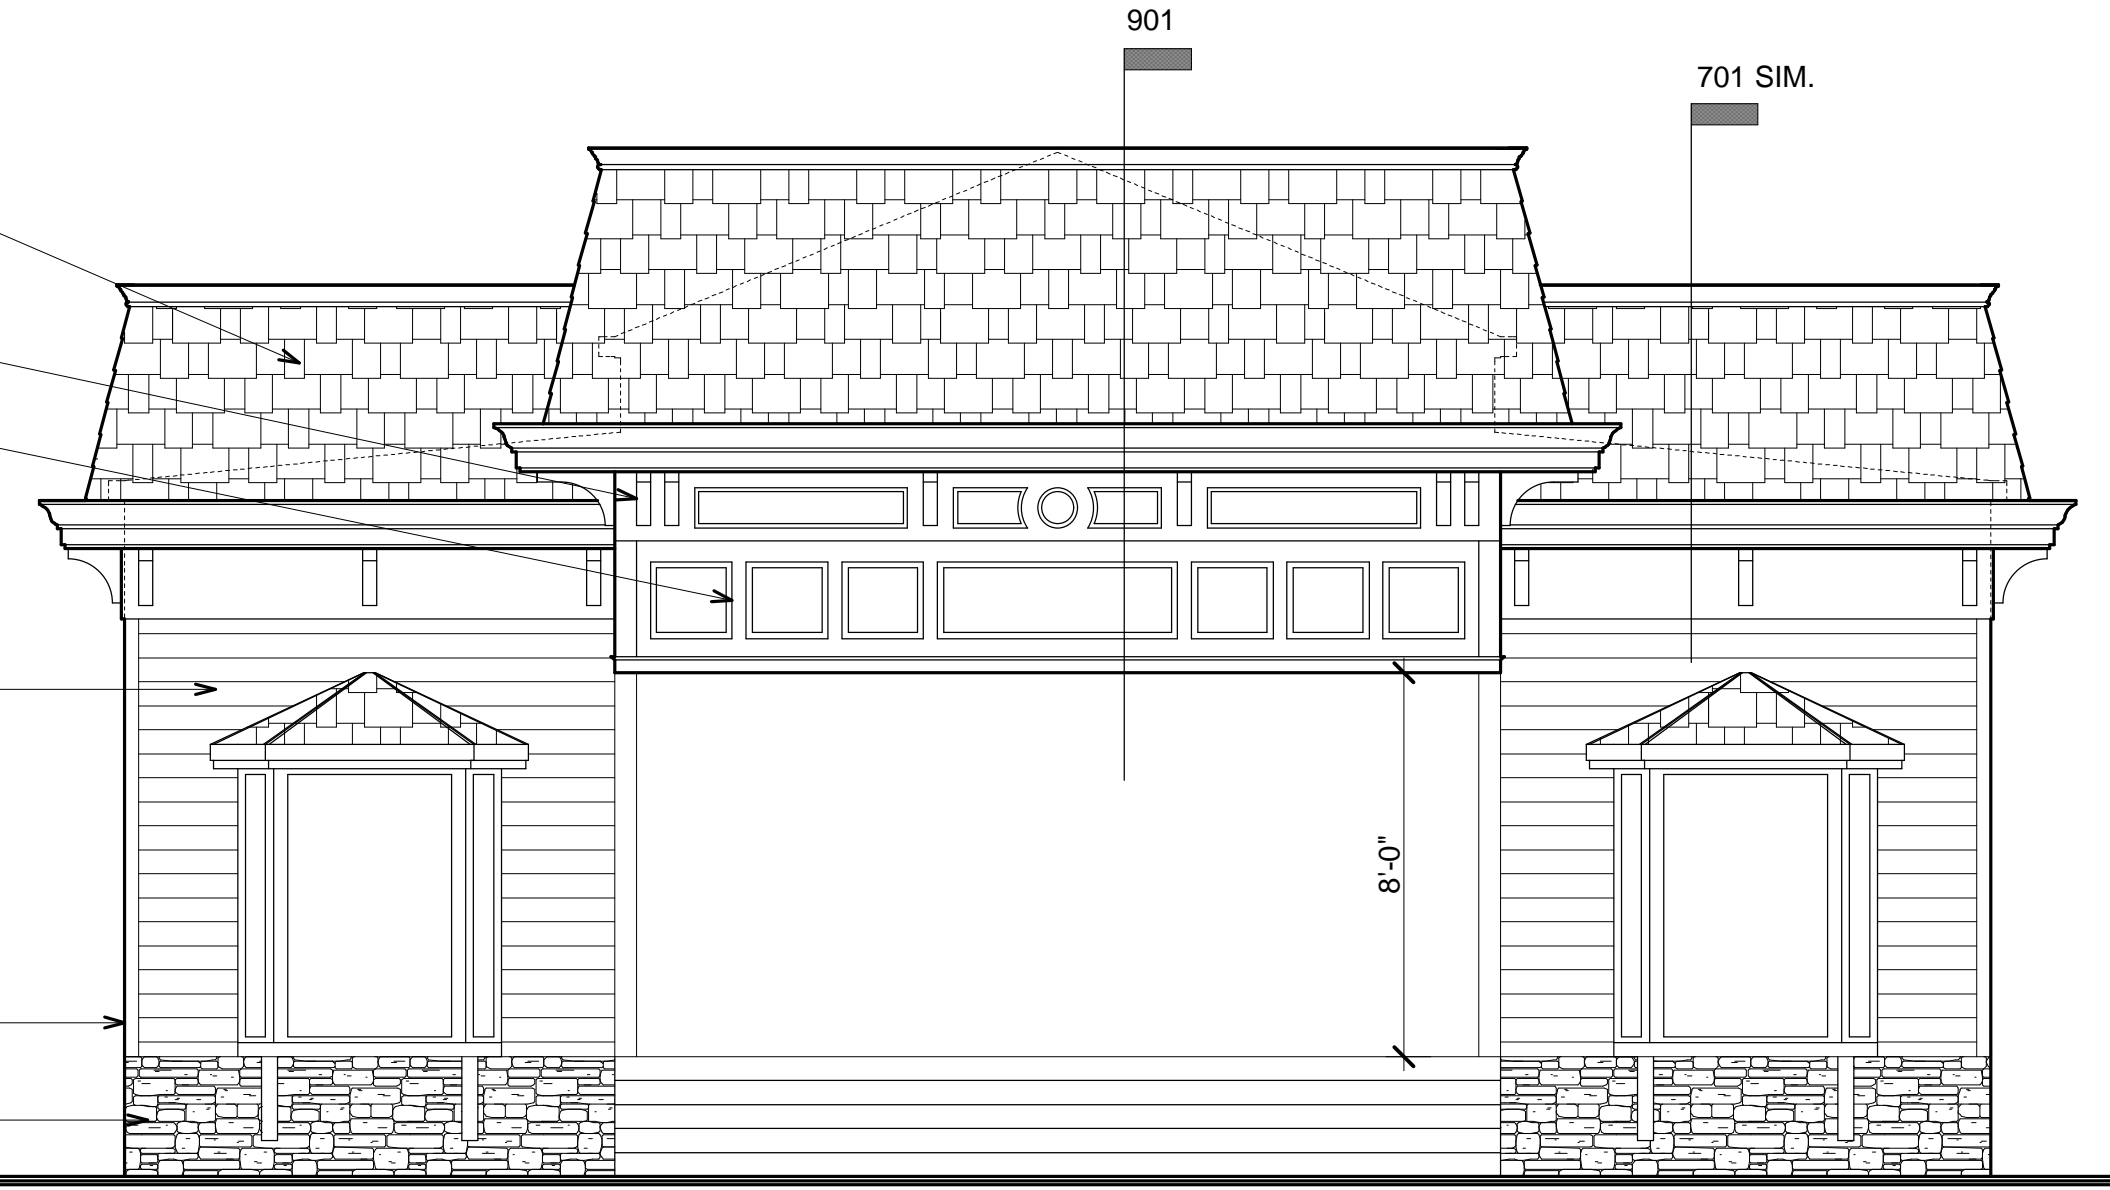


**WEST ELEVATION/EAST SIM.**  
SCALE: 1/4" = 1'-0"

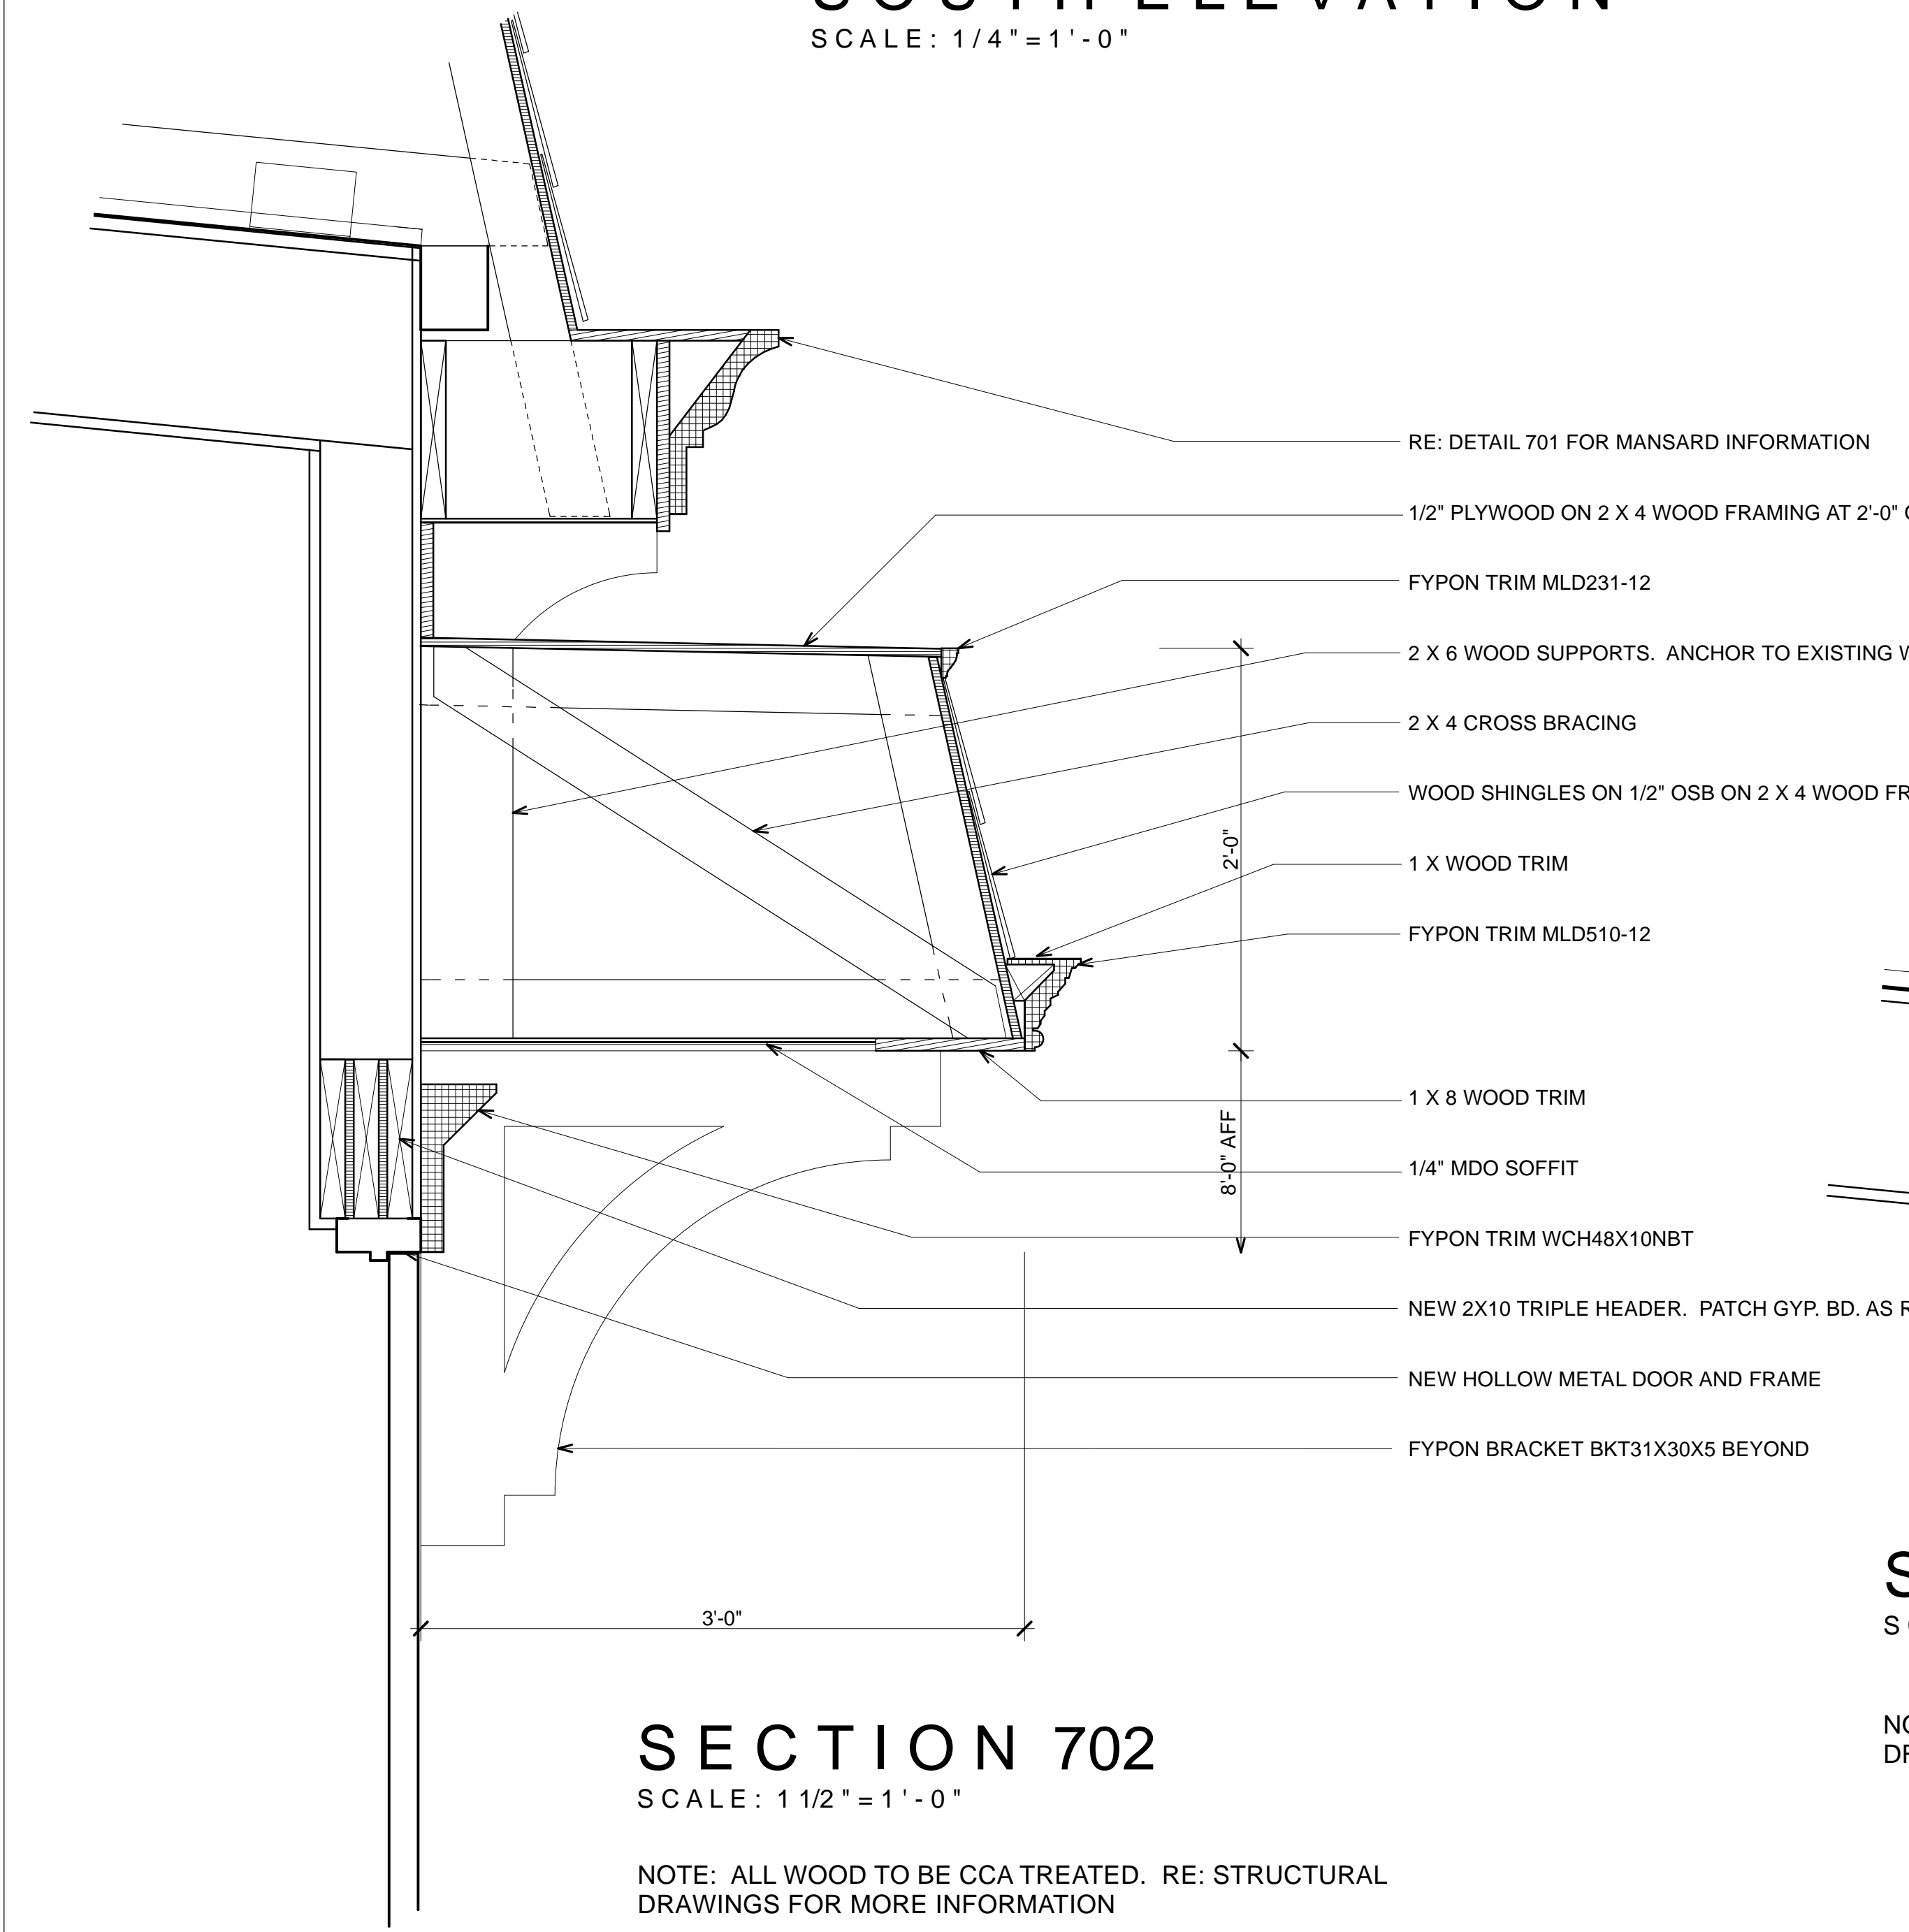

**SECTION 702**  
SCALE: 1 1/2" = 1'-0"

NOTE: ALL WOOD TO BE CCA TREATED. RE: STRUCTURAL DRAWINGS FOR MORE INFORMATION

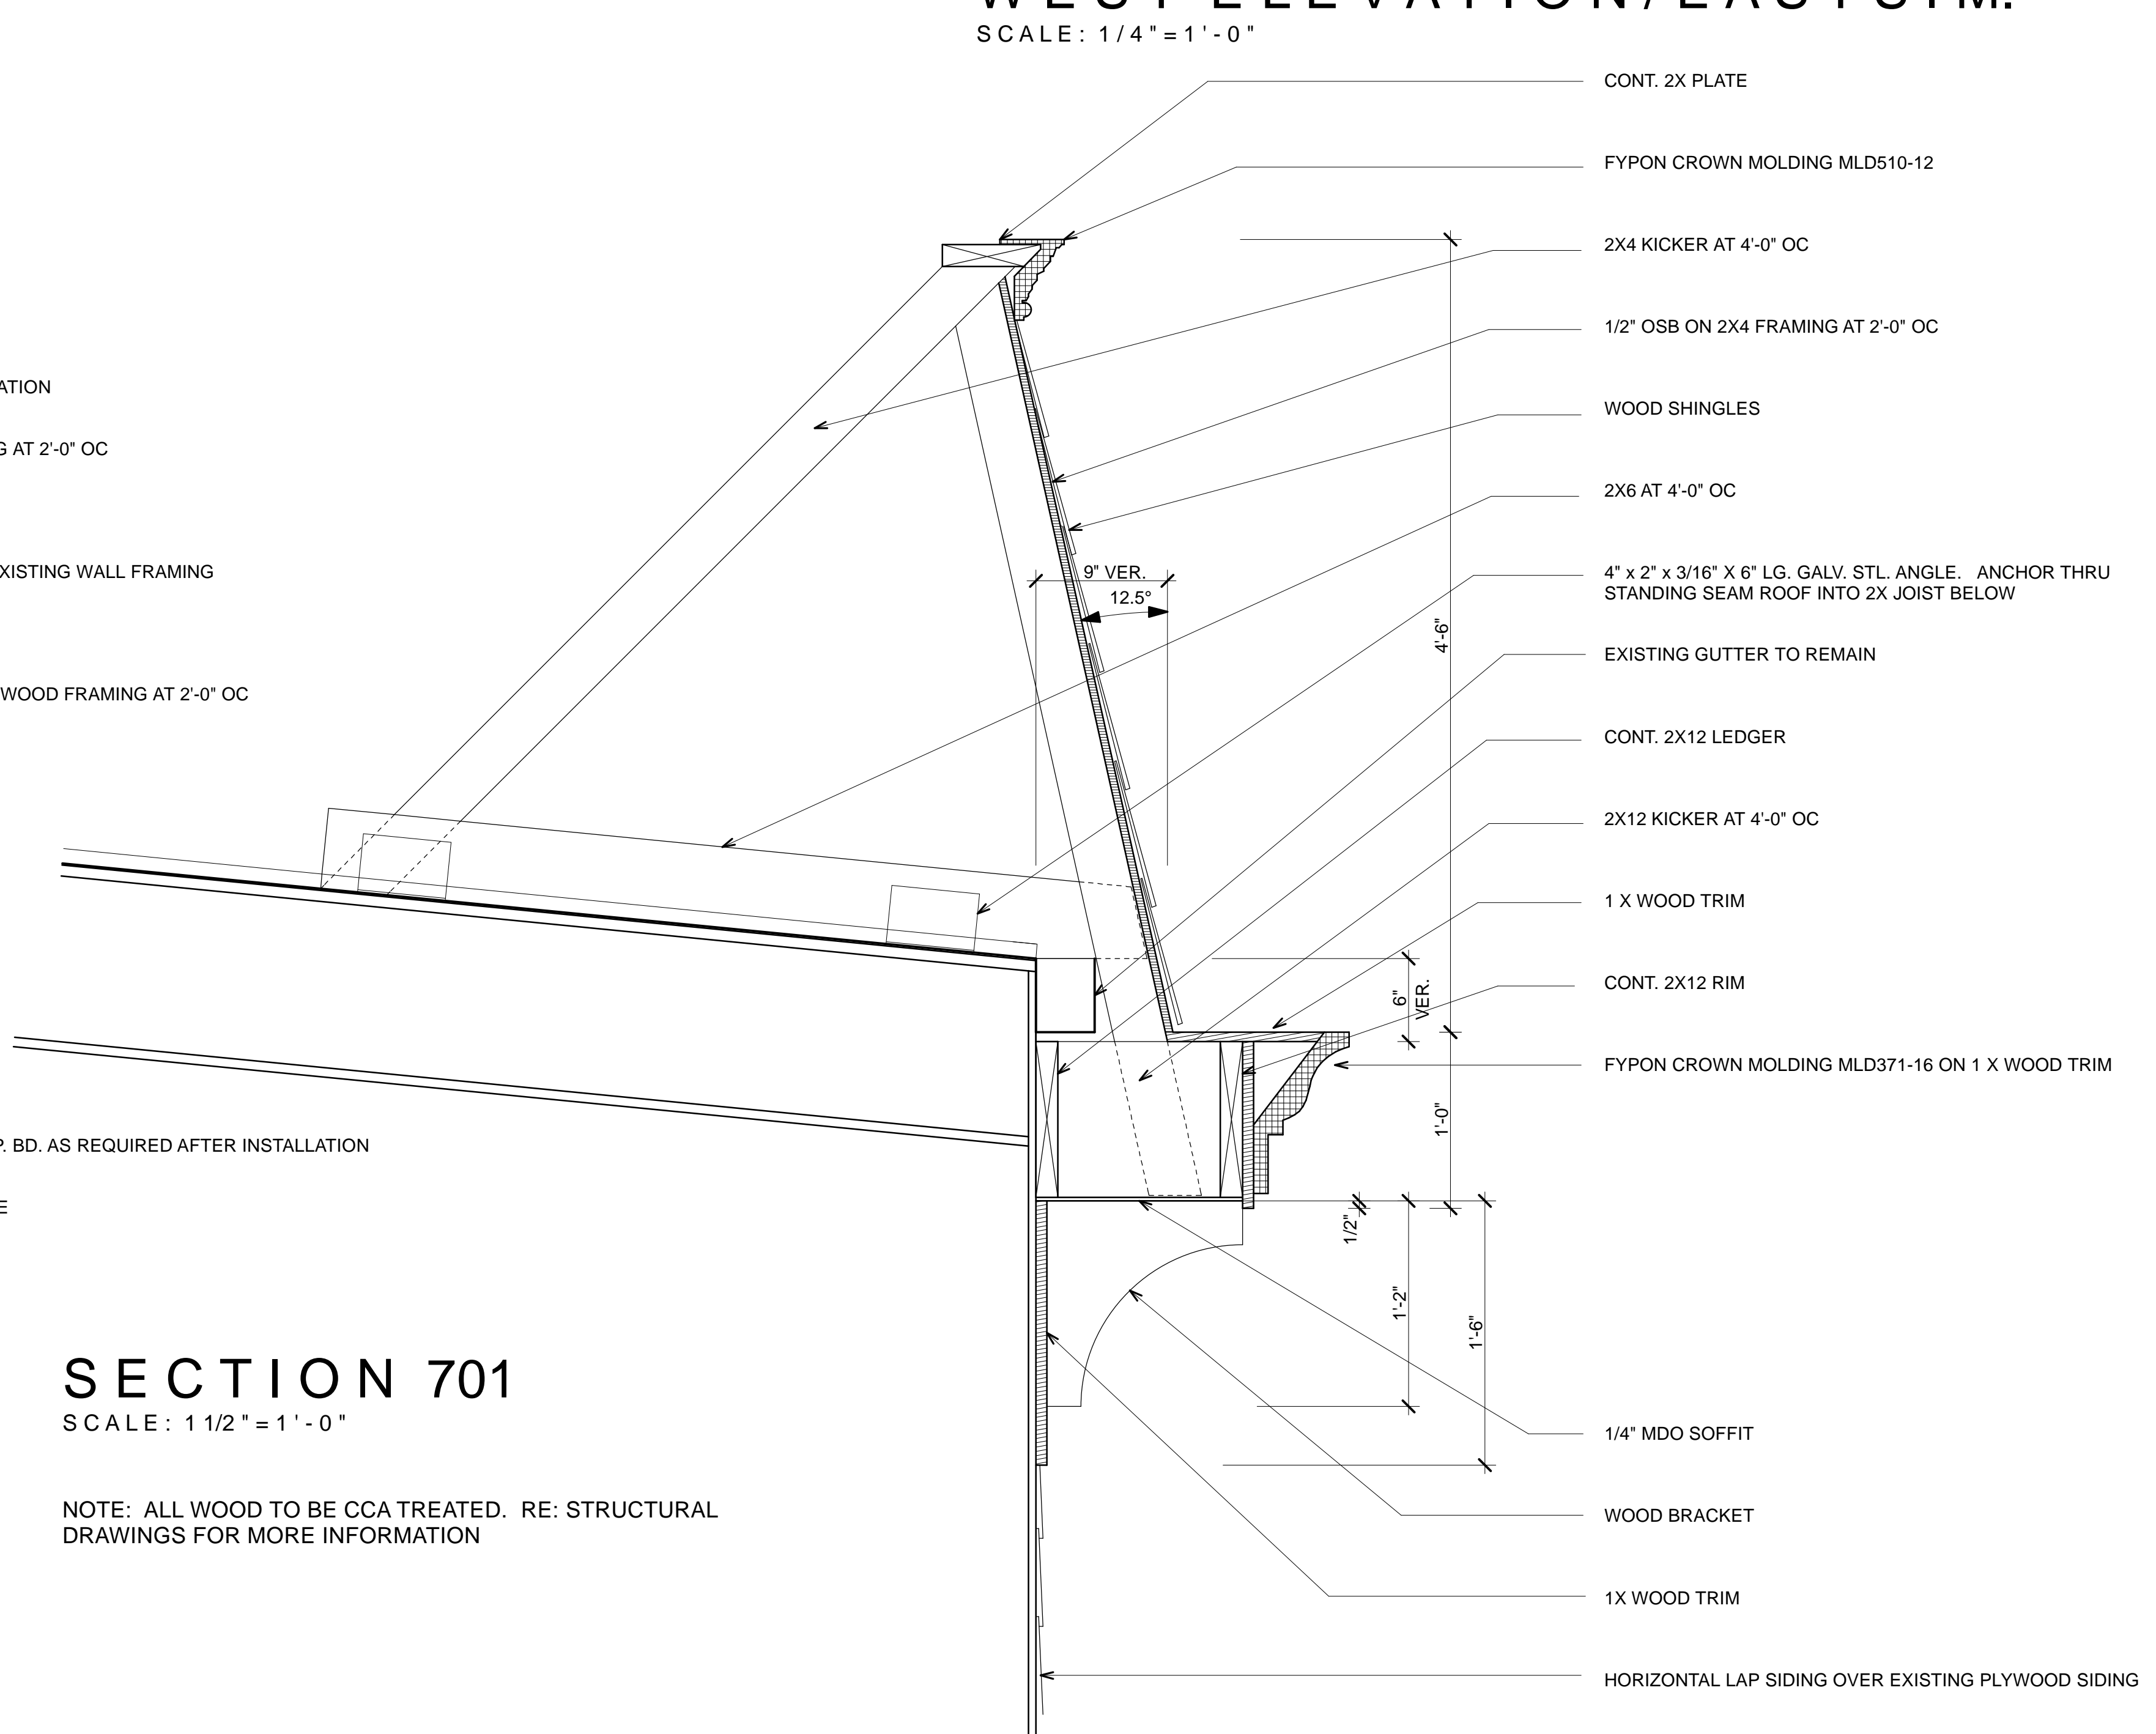

**SECTION 701**  
SCALE: 1 1/2" = 1'-0"

NOTE: ALL WOOD TO BE CCA TREATED. RE: STRUCTURAL DRAWINGS FOR MORE INFORMATION

All design, documents and data prepared shall remain property of Design Development Associates, Inc. and shall not be copied, changed or disclosed in any form without written consent. Design Development Associates, Inc. 2008

**ELITCH GARDENS**  
**NEW GHOST BLASTERS**  
**BUILDING B6.55**  
 2000 ELITCH CIRCLE  
 DENVER, COLORADO 80112

REVISIONS

**design development associates, inc.**  
 architecture | development | construction  
 7838 S. Poplar Way | Centennial | CO | 80112  
 303.843.9724  
 rebautsch@comcast.net

6/09/2008

Theme Elev.  
**A-7**