


### PARTIAL WEST ELEVATION

SCALE: 1/4" = 1'-0"

EAST SIMILAR


### SOUTH ELEVATION

SCALE: 1/4" = 1'-0"

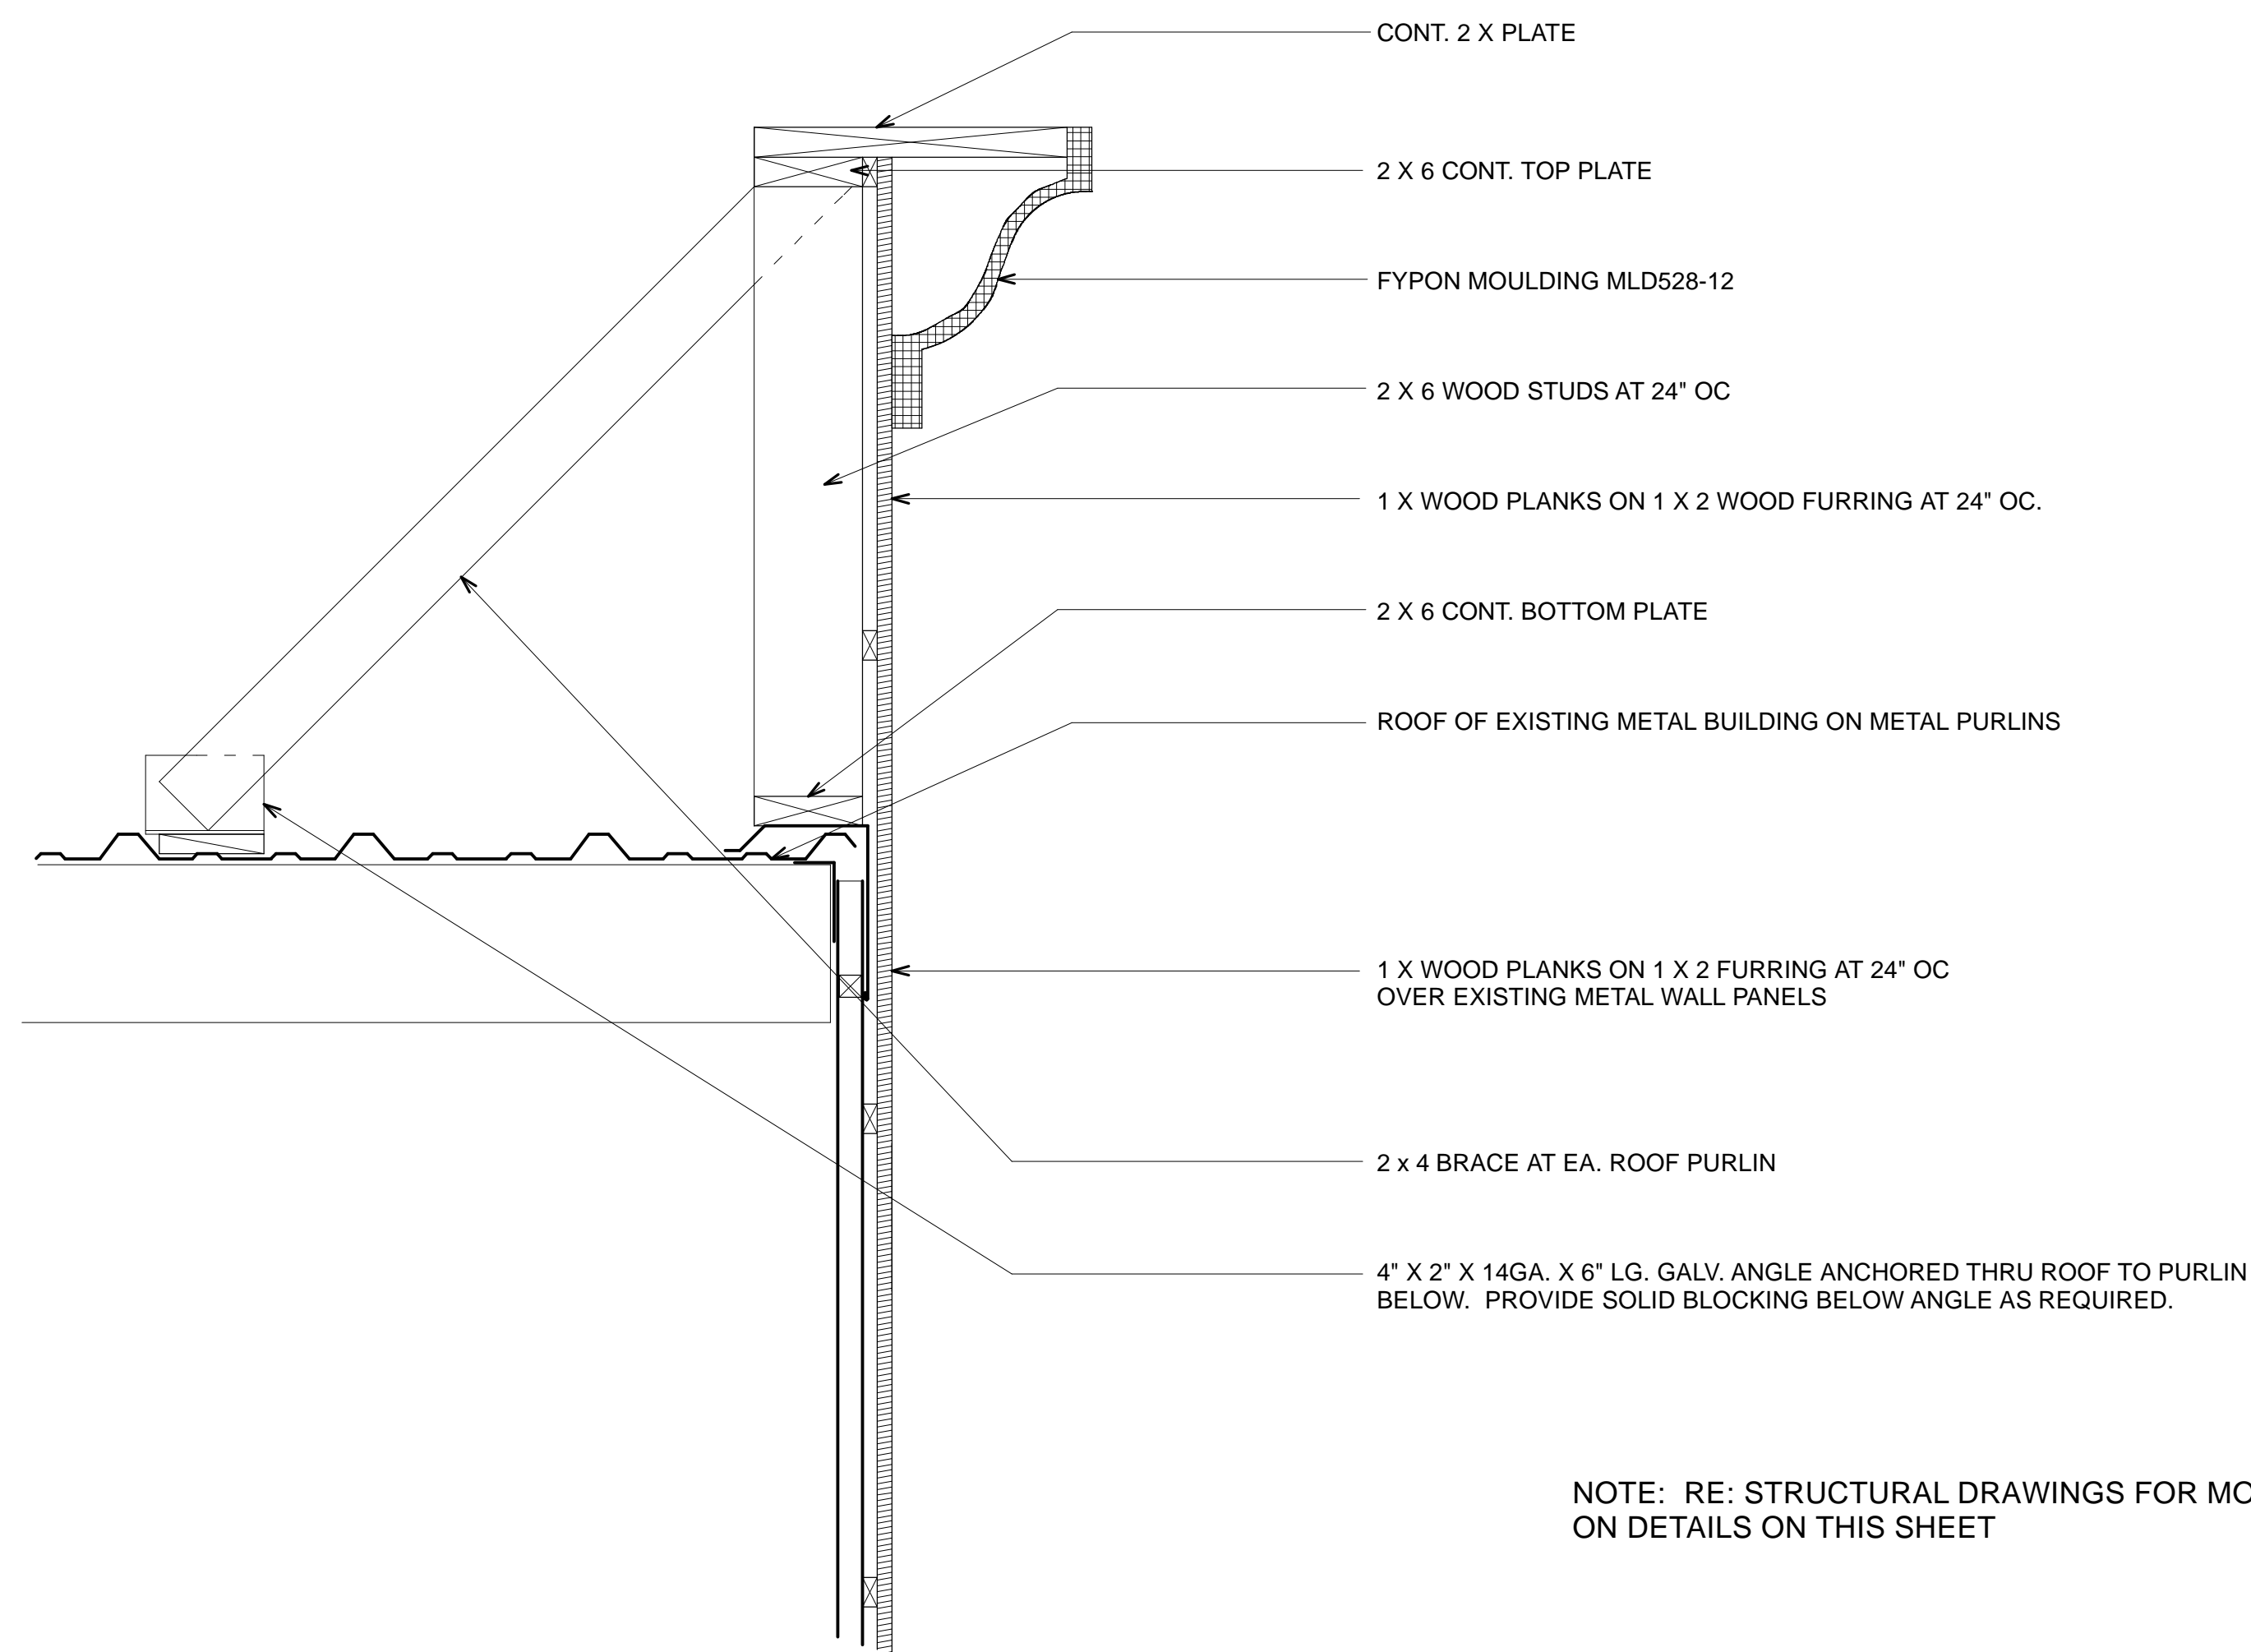

### SECTION 1101

SCALE: 1 1/2" = 1'-0"

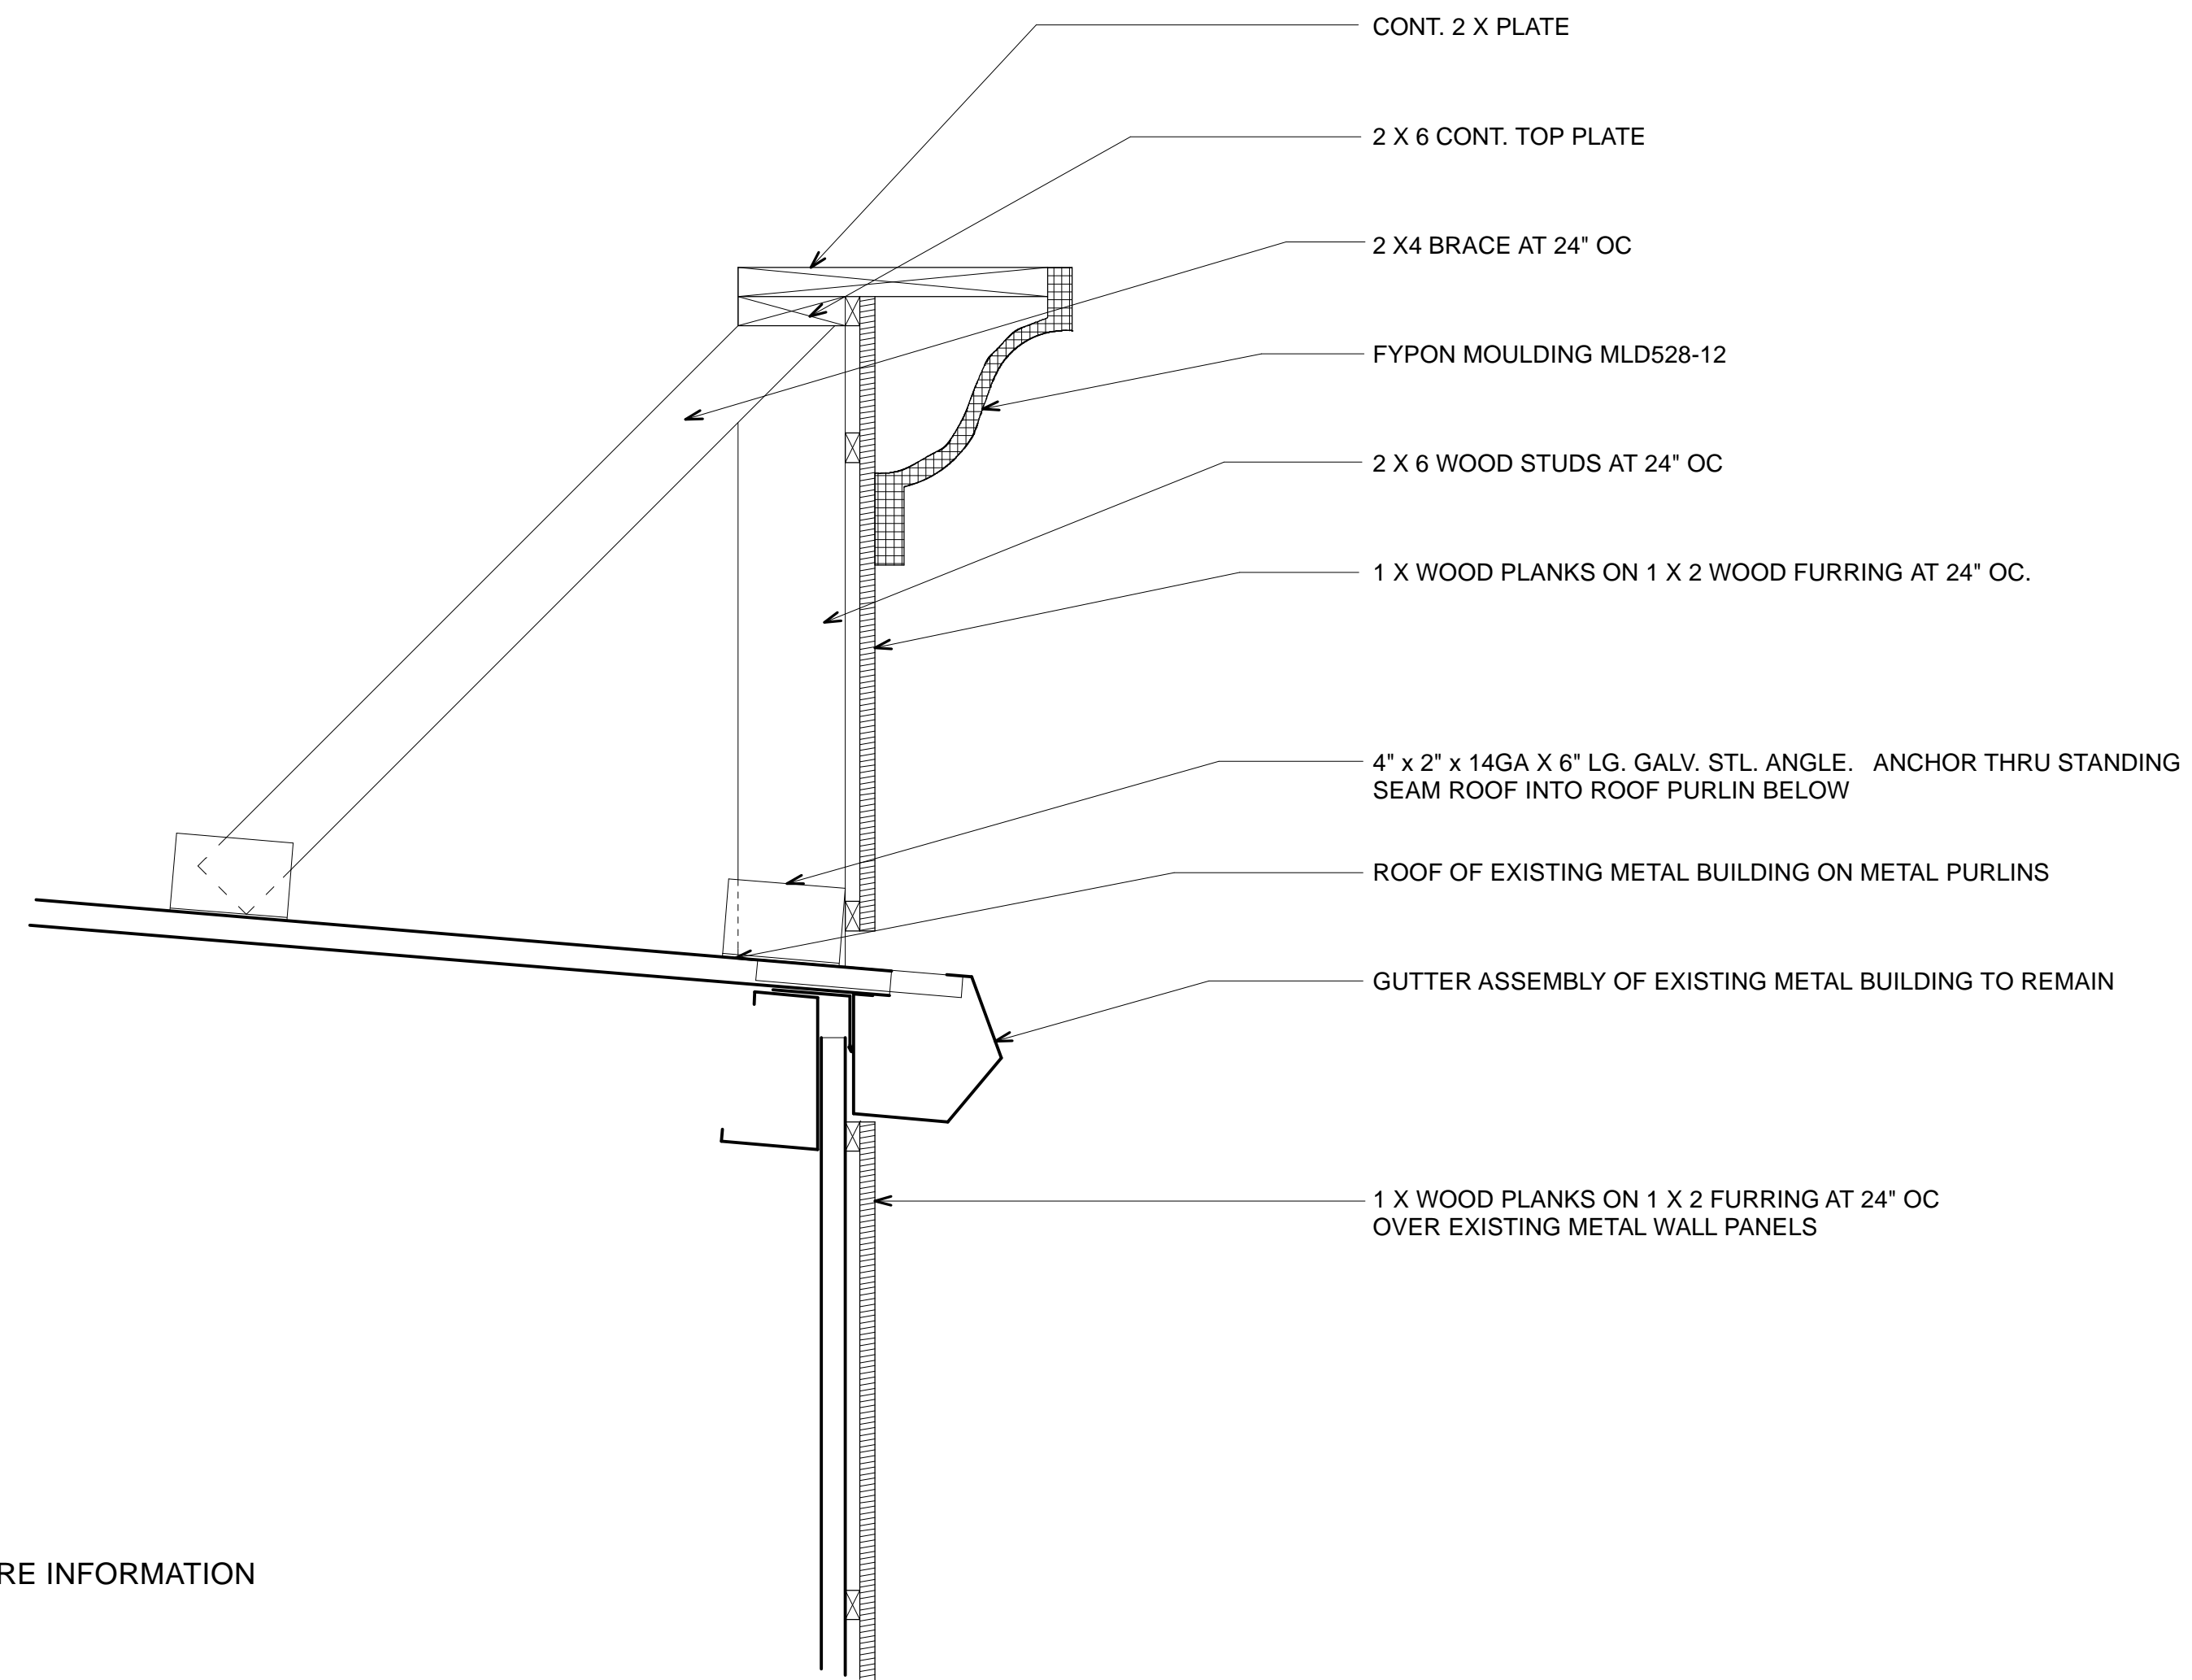

### SECTION 1102

SCALE: 1 1/2" = 1'-0"

NOTE: RE: STRUCTURAL DRAWINGS FOR MORE INFORMATION ON DETAILS ON THIS SHEET

All design, documents and data prepared shall remain property of Design Development Associates, Inc. and shall not be copied, changed or disclosed in any form without written consent. Design Development Associates, Inc. 2008

**ELITCH GARDENS**  
**NEW GHOST BLASTERS**  
**BUILDING B6.55**  
 2000 ELITCH CIRCLE  
 DENVER, COLORADO 80112

REVISIONS

**design development associates, inc.**  
 architecture | development | construction  
 7838 S. Poplar Way | Centennial, CO 80112  
 303.843.9724 | rebausch@comcast.net

7/28/2008

Mtl Bldg Theme  
**A-11**