




SOUTH ELEVATION

1/4" / 1'-0"

NOTE: EXISTING RESIDENCE IS A SINGLE STORY STRUCTURE. THIS CONTRACT INCLUDES A SECOND FLOOR ADDITION AND ADDITION TO SOUTH ELEVATION AT FIRST FLOOR INCLUDING NEW TURRET AS SHOWN. EXISTING ROOF STRUCTURE WILL BE MODIFIED AS REQUIRED FOR 2ND FLOOR ADDITION. CONTRACT ALSO INCLUDES A NEW SYNTHETIC STUCCO FINISH TO BE APPLIED OVER ALL EXISTING WOOD SIDING.

NEW ADDITION. RE: FLOOR PLAN
EXISTING GARAGE
NEW TURRET.
EXISTING RESIDENCE

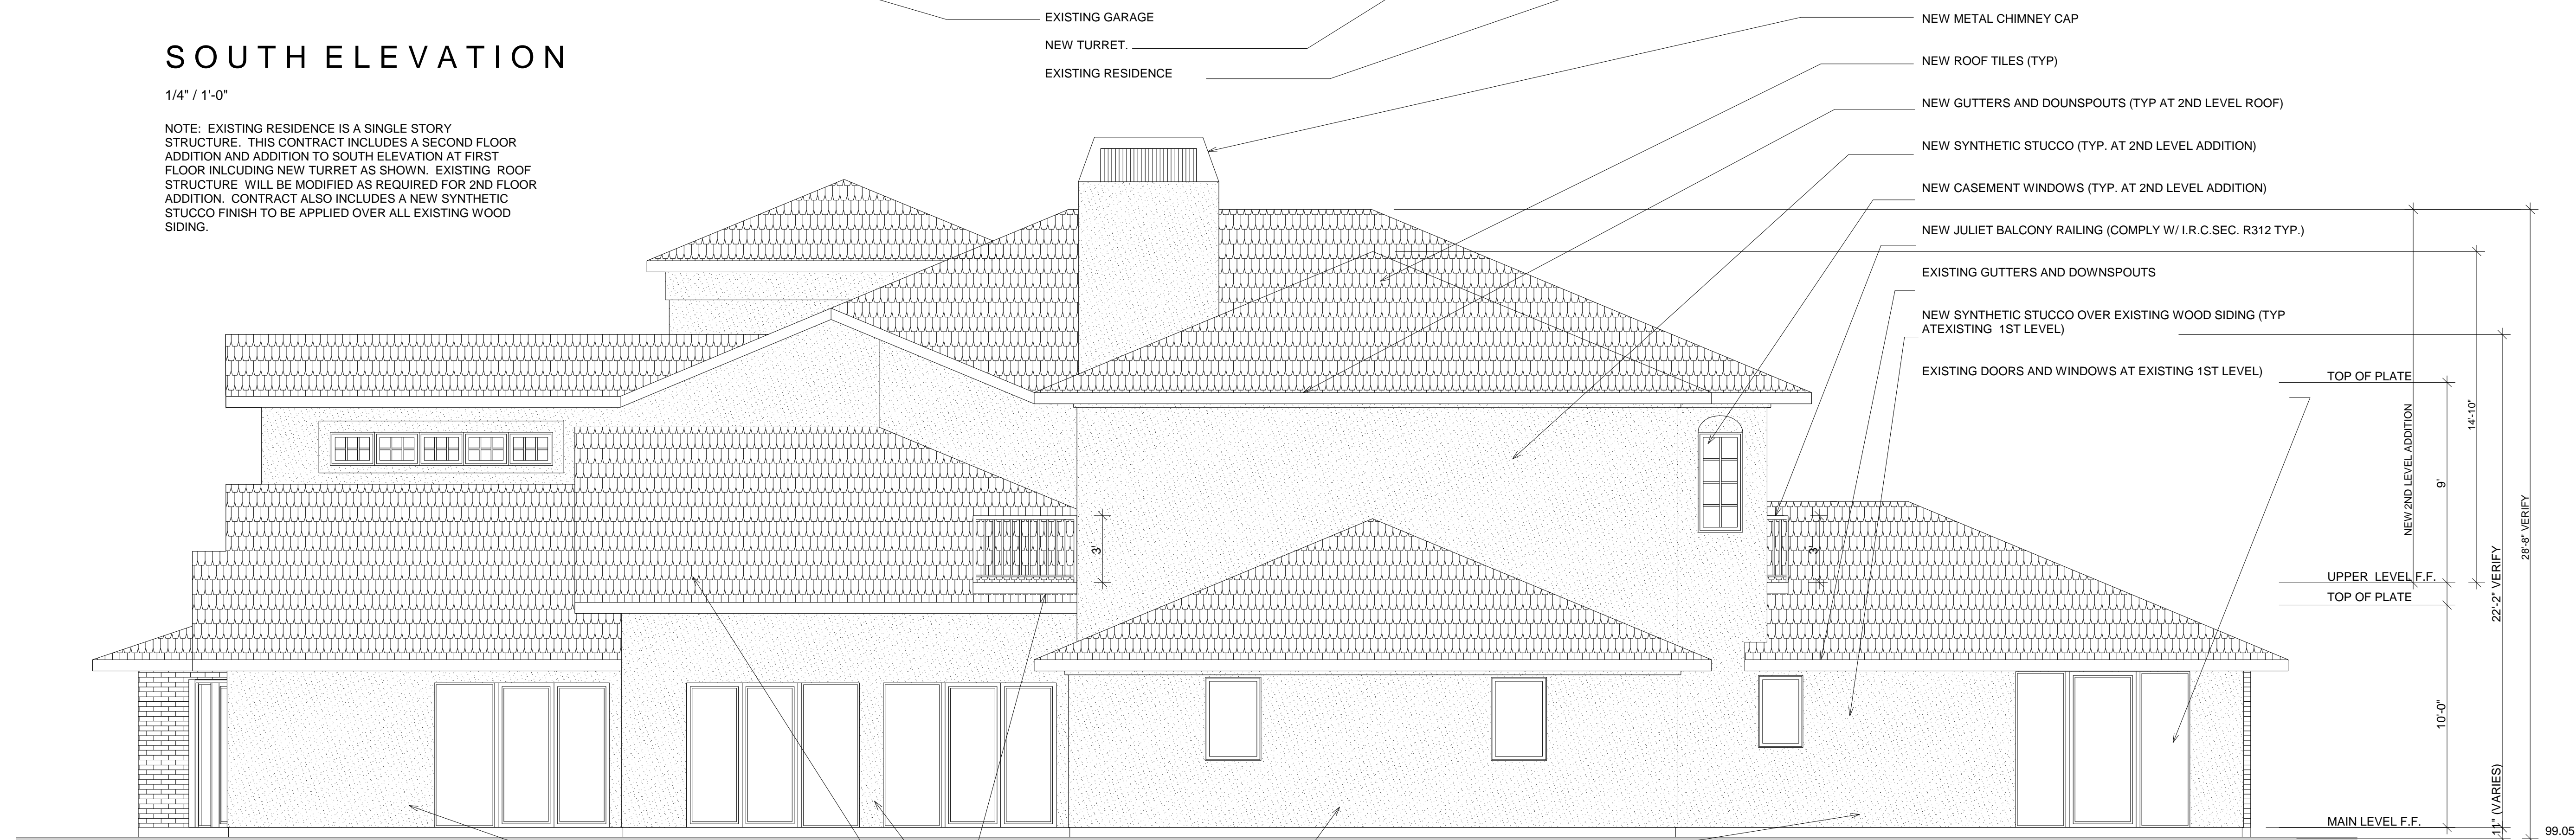

NORTH ELEVATION

1/4" / 1'-0"

NEW PRE-ENGINEERED BALCONY
EXISTING RESIDENCE
EXTEND EXISTING ROOF UP TO NEW 2ND LEVEL EXTERIOR WALL
NEW ADDITION. RE: FLOOR PLAN. REUSE EXISTING DOORS AND SIDELIGHT